




03 JAMB DETAIL
SCALE: 1-1/2" = 1'

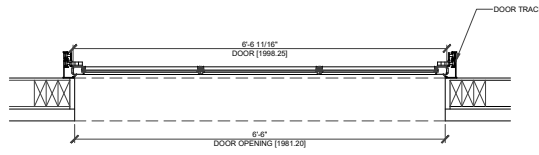


01 DOOR PLAN
SCALE: 1" = 1'

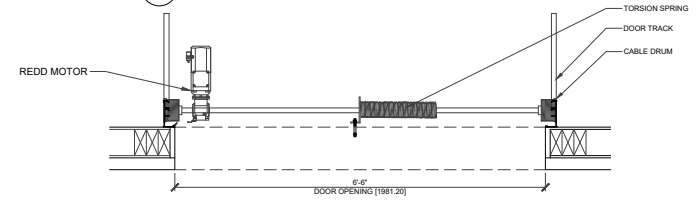


02 DOOR PLAN (ABOVE)
SCALE: 1" = 1'

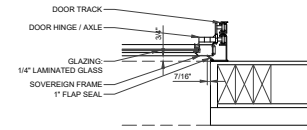


04 JAMB DETAIL
SCALE: 1-1/2" = 1'

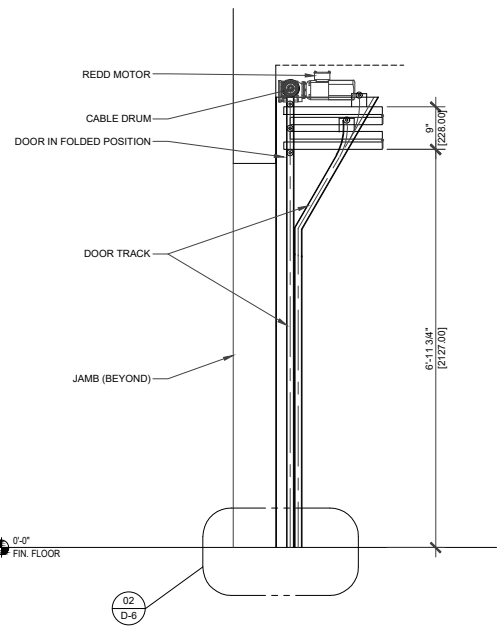


05 DOOR SECTION
SCALE: 3/4" = 1'

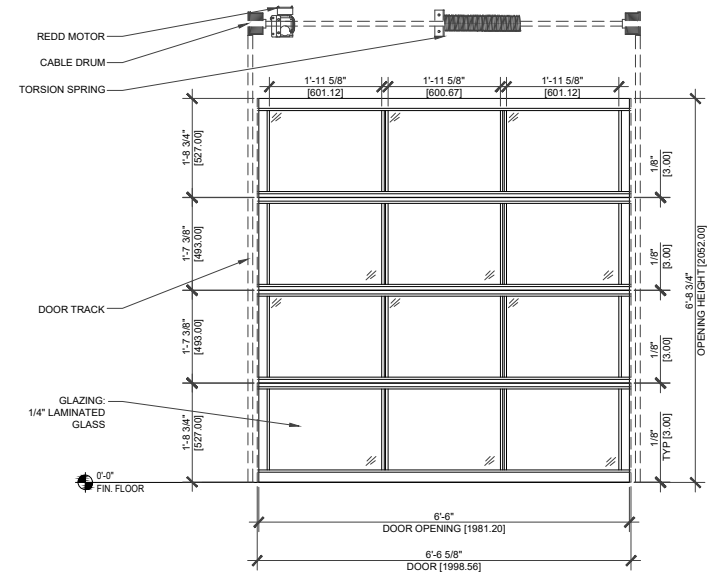

06 ELEVATION
SCALE: 3/4" = 1'

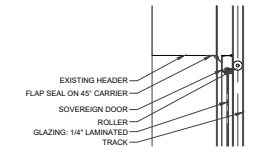

07 HEAD TYP
SCALE: 1-1/2" = 1'

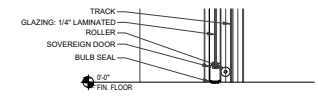

08 SILL DETAIL
SCALE: 1-1/2" = 1'

DISCLAIMER
THE DESIGNS AND DETAILS HEREIN ARE THE PROPERTY OF FULL VIEW DOOR COMPANY. USE IS GRANTED FOR THE SOLE PURPOSE OF INTEGRATION OF OUR PRODUCT INTO YOUR PROJECT. DRAWINGS ARE TYPICAL IN NATURE AND FOR REFERENCE ONLY, AND SHOULD BE REGARDED AS SUCH, DUE TO THE CUSTOM NATURE OF OUR PRODUCT. SPECIFIC CONFIGURATIONS AND DIMENSIONS MAY VARY.

FULL VIEW DOOR COMPANY

121 Main Ave.
Sacramento, CA 95838
866-890-1776
WWW.FULLVIEWDOORCOMPANY.COM

Project	METRO STACK-FOLD
Drawn By	
Checked	
Issue Date	
Latest Rev. Date	08-15-09
Checked By	JDC
Drawn By	

SV