


02 DOOR PLAN
SCALE: 1/2" = 1'



01 DOOR JAMB
SCALE: 1-1/2" = 1'

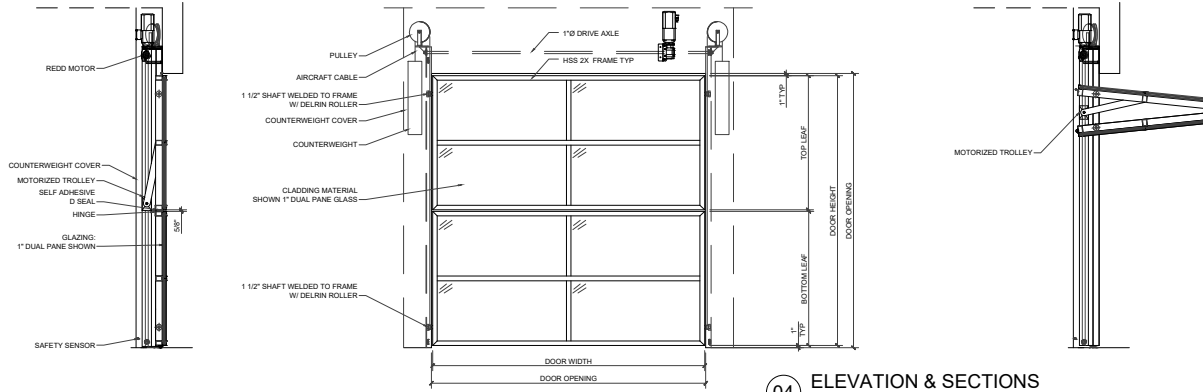


04 ELEVATION & SECTIONS
SCALE: 1/2" = 1'

GLAZING OPTIONS:


1/4" to 1" POLYCARBONATE
1/4" to 1" LAMINATED
1/4" to 1" TEMPERED
1" INSULATED

COLOR / FINISH OPTIONS:


CUSTOM COLOR MATCHING
POWDER COATING

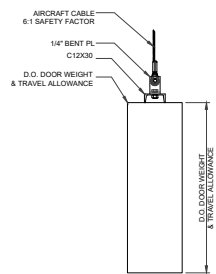

08 COUNTERWEIGHT TYP
SCALE: 1-1/2" = 1'

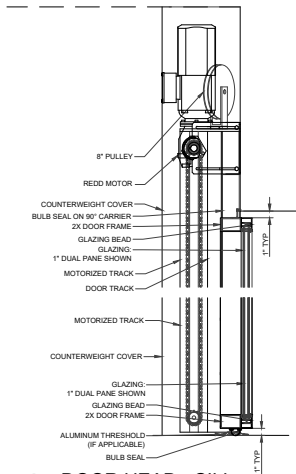

06 DOOR HEAD - SILL
SCALE: 1-1/2" = 1'

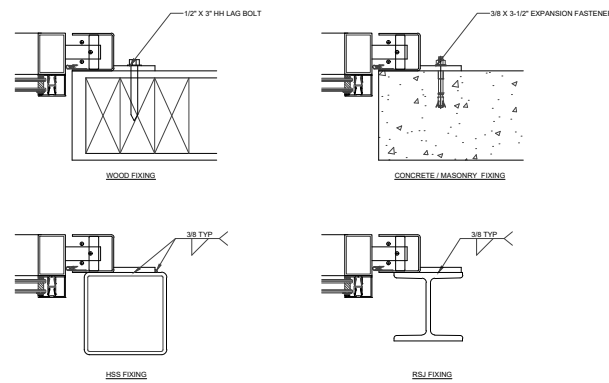

07 FIXING DETAILS TYP
SCALE: 3" = 1'

"DISCLAIMER"
THE DESIGNS AND DETAILS HEREIN ARE THE PROPERTY OF FULL VIEW DOOR COMPANY. USE IS GRANTED FOR THE SOLE PURPOSE OF INTEGRATION OF OUR PRODUCT INTO YOUR PROJECT. DRAWINGS ARE TYPICAL IN NATURE AND FOR REFERENCE ONLY, AND SHOULD BE RE-ENGINEERED AS SUCH, DUE TO THE CUSTOM NATURE OF OUR PRODUCT. SPECIFIC CONFIGURATIONS AND DIMENSIONS MAY VARY.

FULL VIEW DOOR COMPANY[®]

121 Main Ave.
Sacramento, CA 95838
956-890-1776
WWW.FULLVIEWDOORCOMPANY.COM

Project:	VISTA BI-FOLD DOOR
Project No.:	
Client:	
Arch. Date:	
Label Rev. Date:	
Drawn By:	CW
Checking No.:	NF